

W. H. TUCKER

January 6, 1971
DATE

MR. ~~C. S. Hann~~

ENCLOSED FIND 1 BLUE LINE COPY OF CIRCUIT PLANS AS NOTED BELOW FOR YOUR FILE. YOU SHOULD ARRANGE TO DISCARD ALL PREVIOUS DATED PLANS AND INSERT NEW ONES DATED 12-23-70 IN THEIR PLACE.

J. E. Reubens

MR. ~~W. Tucker~~
SIG MAINTAINER


ENCLOSED FIND 2 BLUE LINE COPY OF CIRCUIT PLANS AS NOTED BELOW FOR YOUR FILE. YOU SHOULD WITHOUT DELAY REMOVE AND DISCARD PREVIOUS DATED PAGES FROM YOUR FILES AND RELAY HOUSINGS AND INSERT NEW ONES DATED 12-23-70 IN THEIR PLACE.

J. E. Reubens

PRINTS ENCLOSED

ST-298 Lehigh & Lake Erie Branch
Pages 2-2A-2B & 2C These pages have been redrawn as of 12-23-70 to replace page 2 which tracing had become solid and torn.

L.V.R.R.
 PLAN ST 298
 SEPT. 17, 52
 REDRAW
 12-23-70

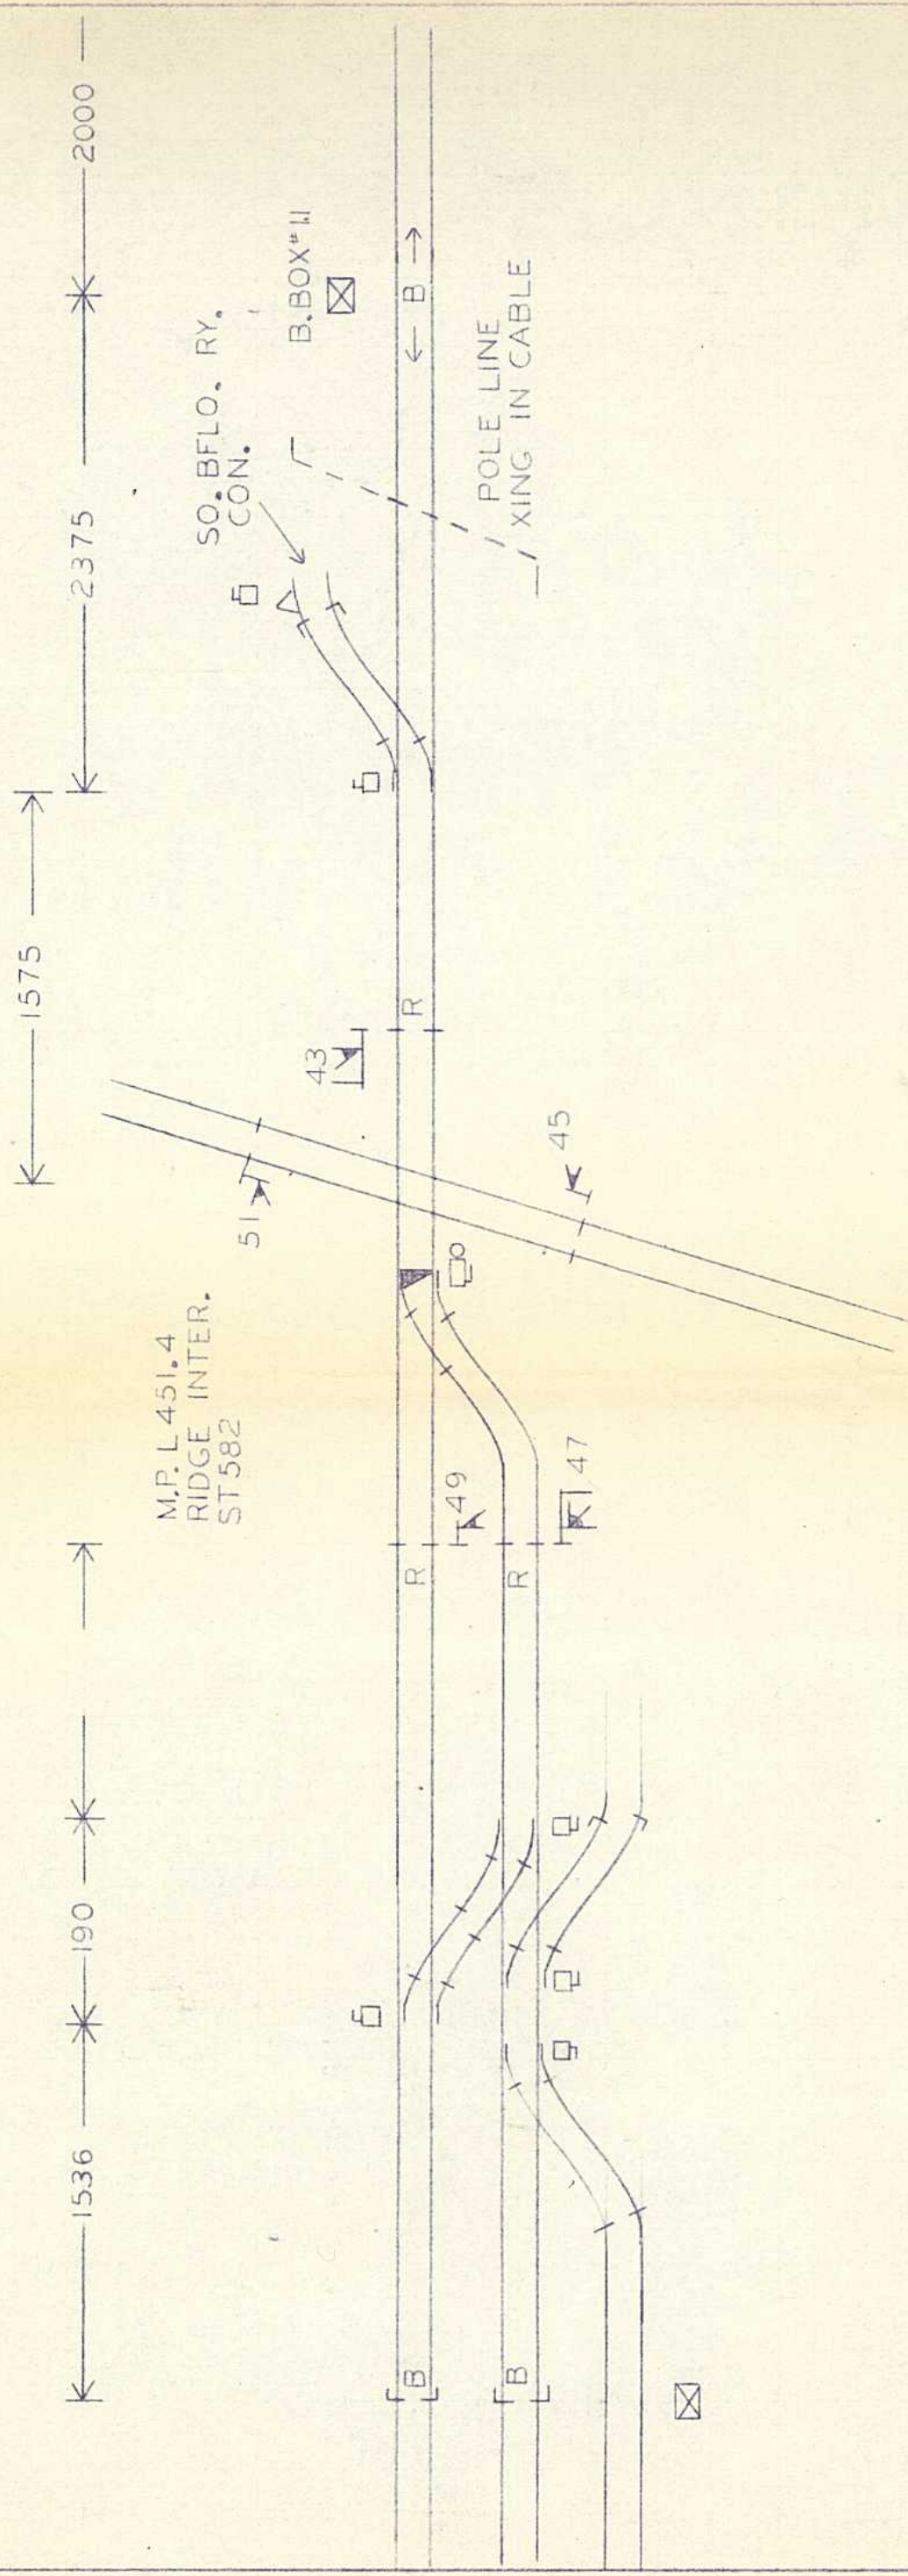


DESIGNED RT
 DRAWN WHM
 CHECKED
 W. J. ...
 SIG CONST ENGR
 APPROVED
 E. ...
 ENGR SIG COMM

L V R R
PLAN ST298
SEPT 17 52


REDRAWN
12-23-70

LACKAWANNA

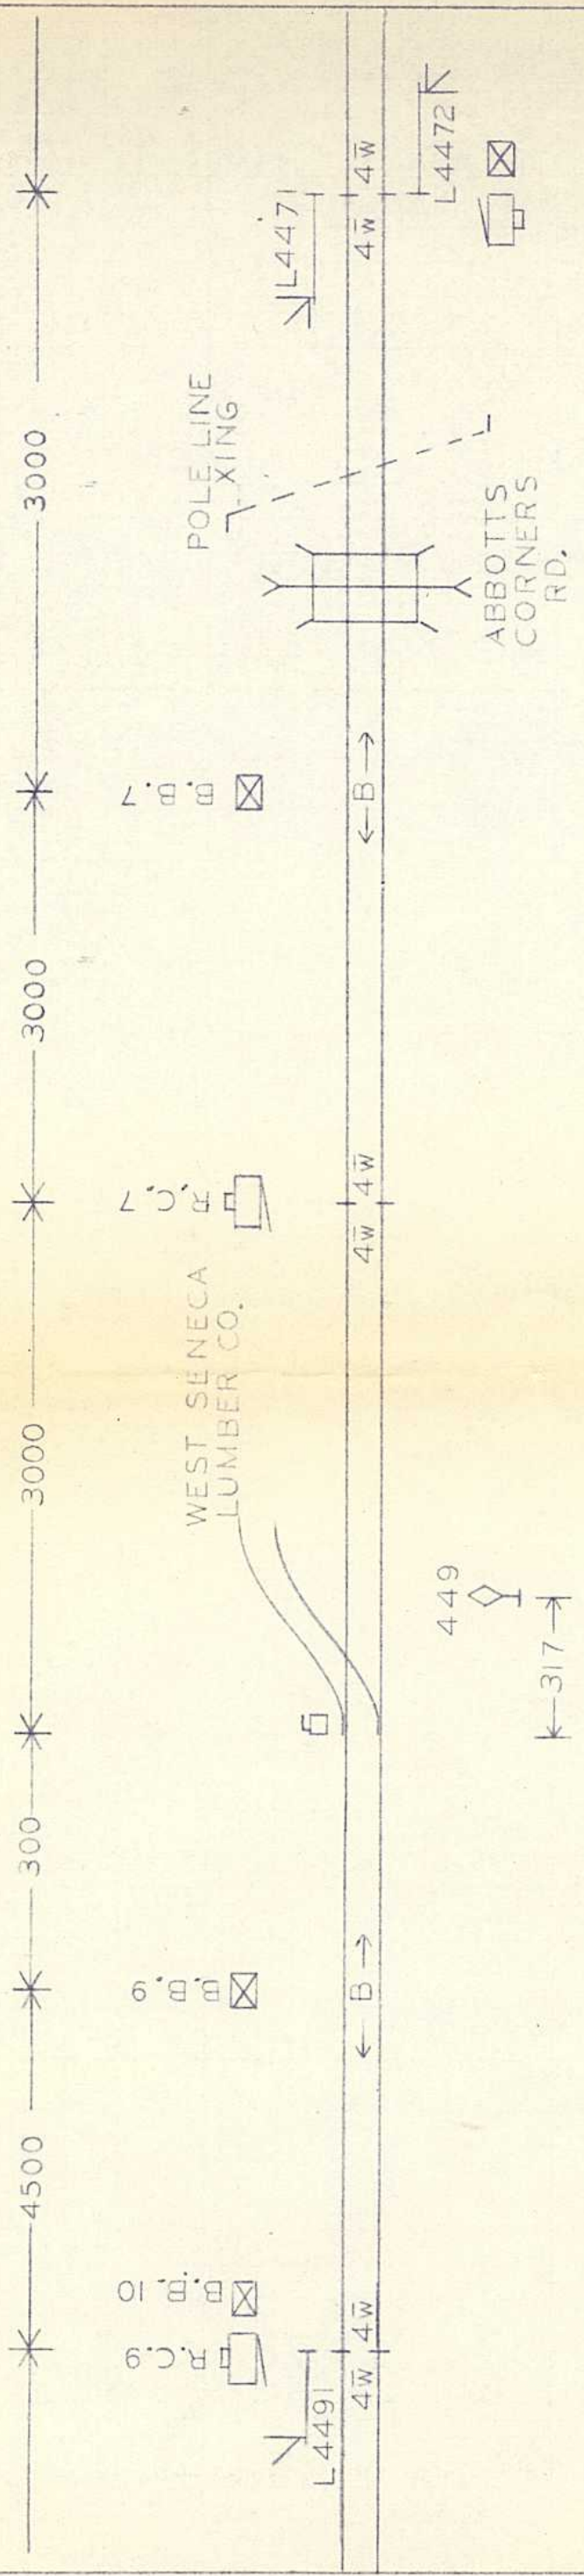

DESIGNED RT
 DRAWN W.H.M.
 CHECKED
 APPROVED
 SIG CONST ENGR
 ENGR SIG COMM

L V R I
 PLAN ST298
 SEPT 17 52
 REDRAWN
 12-23-70

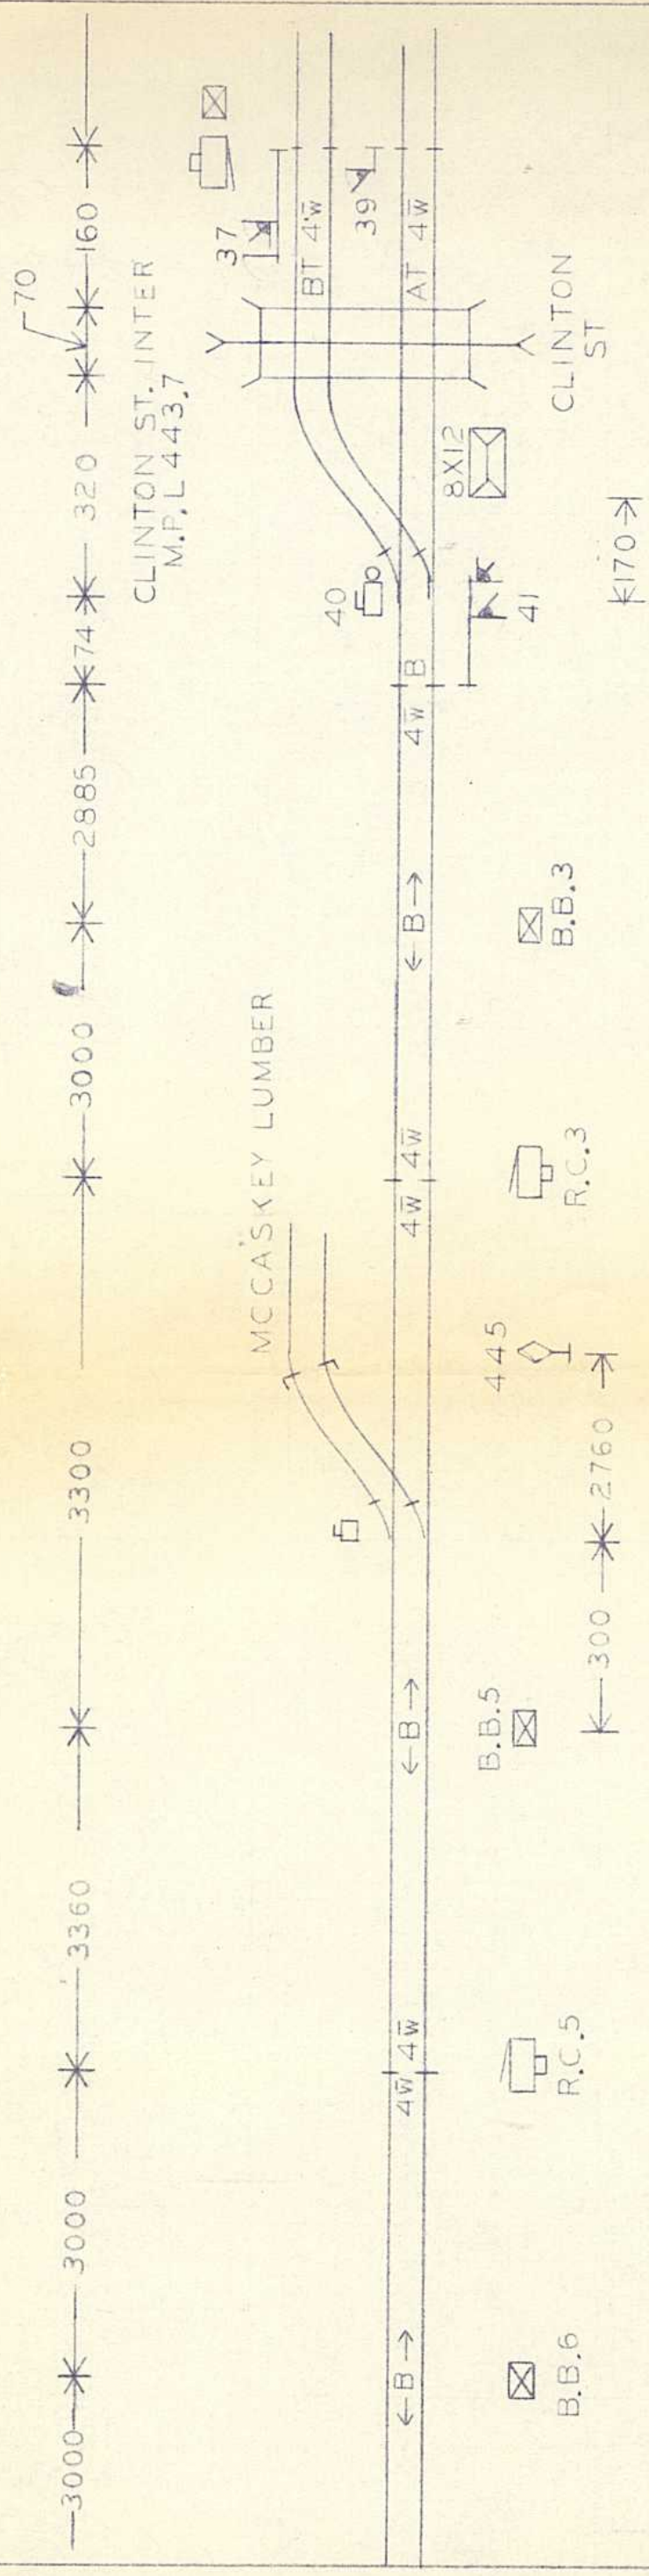

DESIGNED RT
 DRAWN WHM
 CHECKED
 W. Vanner
 SIG CONST ENGR
 APPROVED
 E. Rubery
 ENGR SIG COM

L V R R
 PLAN ST298
 SEPT 17 52
 REDRAWN
 12-23-70

DESIGNED R.T.
 DRAWN W.H.K.
 CHECKED
 W. J. [Signature]
 SIG CONST ENGR
 APPROVED
 E. [Signature]
 ENGR SIG COMM

