


DEPEW 46 B

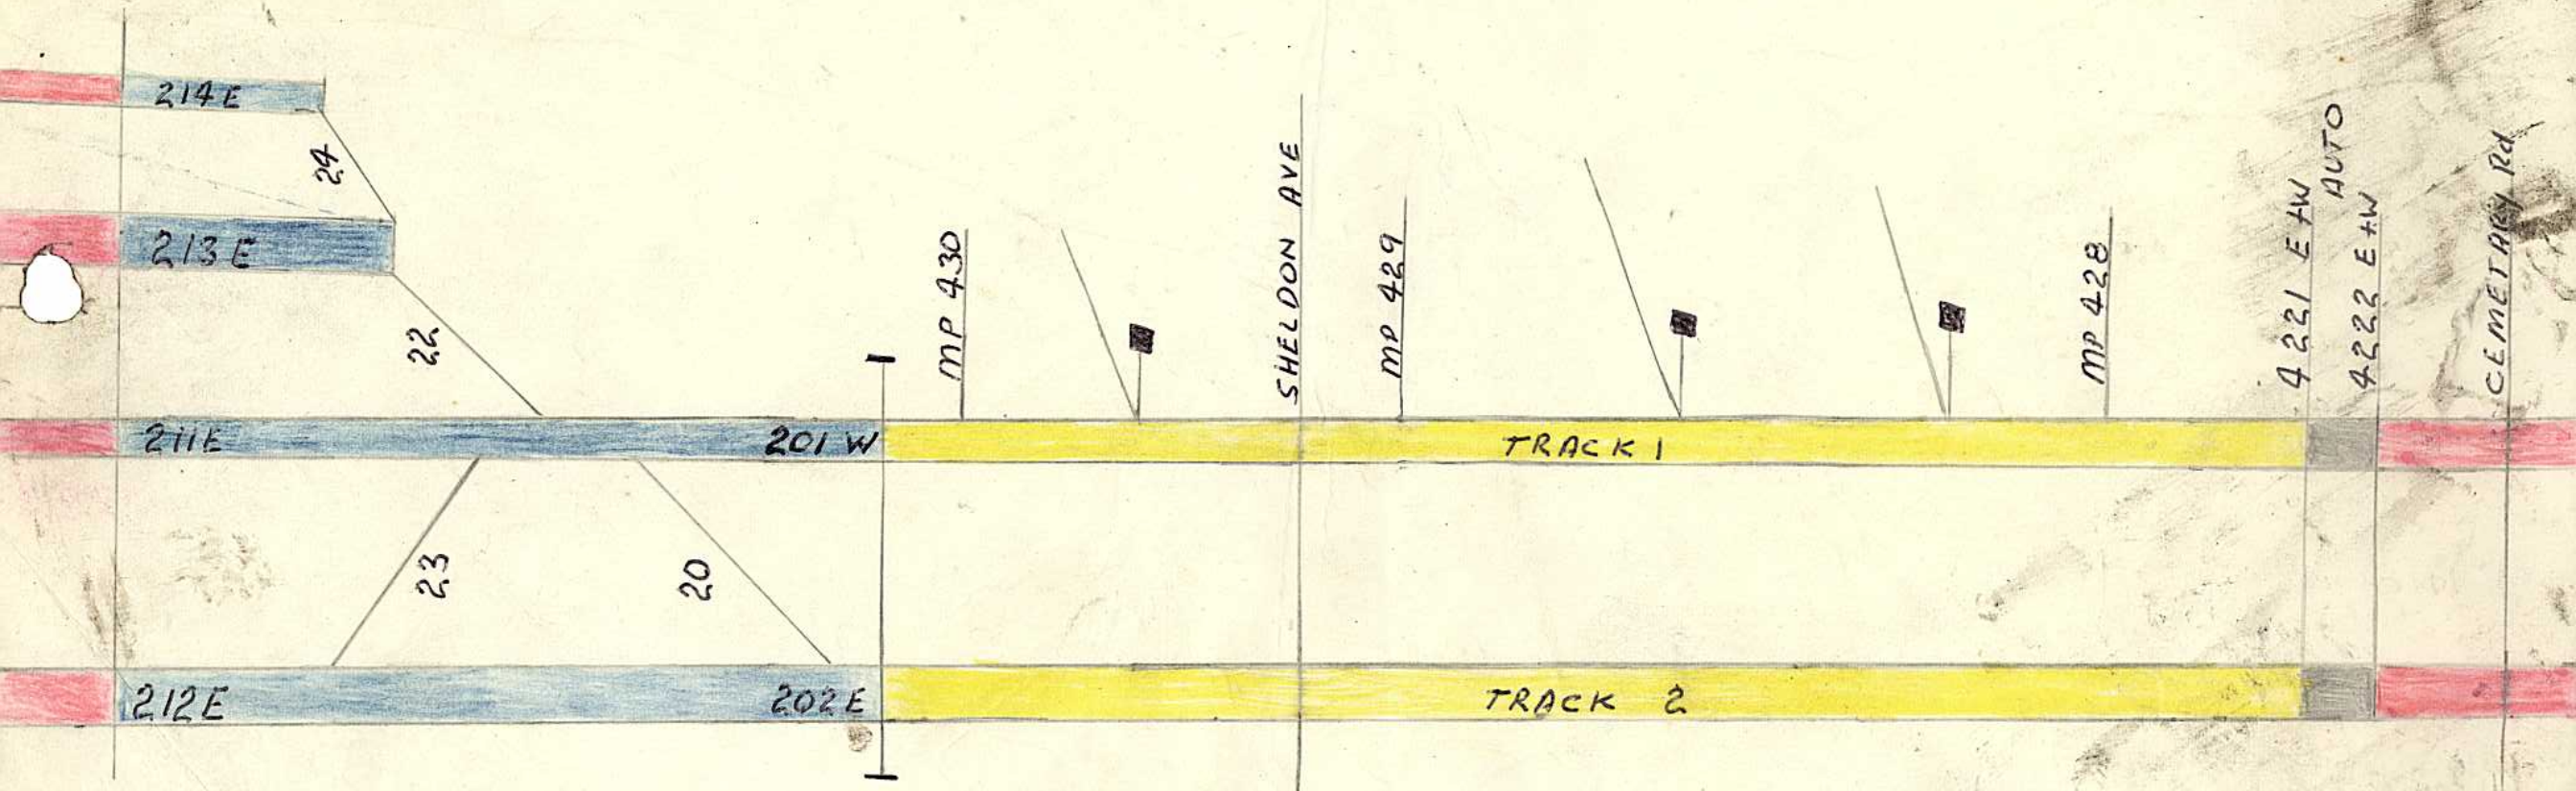

214E

213E

211E

212E

24

22

23

20

201 W

202 E

MP 430

SHELDON AVE

MP 429

MP 428

4221 E+W
AUTO

4222 E+W

CEMETARY Rd

TRACK 1

TRACK 2